




Geodata projekt d.o.o.

Višnjska 6, 10000 Zagreb  
Tel: +385 1 6526214; Fax: +385 1 6526312  
E-mail: office@geodata.com.hr  
www.geodata.com.hr  
IBAN: HR8026040961102917064  
OIB: 49281407435

## UTVRĐIVANJE GRANICE POMORSKOG DOBRA

LUKA NOVIGRAD  
KATASTARSKI PLAN  
Mjerilo 1:1000

Katastarska općina: Novigrad  
Investitor:  
ISTARSKA ŽUPANIJA  
Upravitelj: odjel za geodetski posao  
Odsjek za komercijalno, prometni i infostrukturu  
M.B. Rešana ZIV, 52000 Pazar, HR

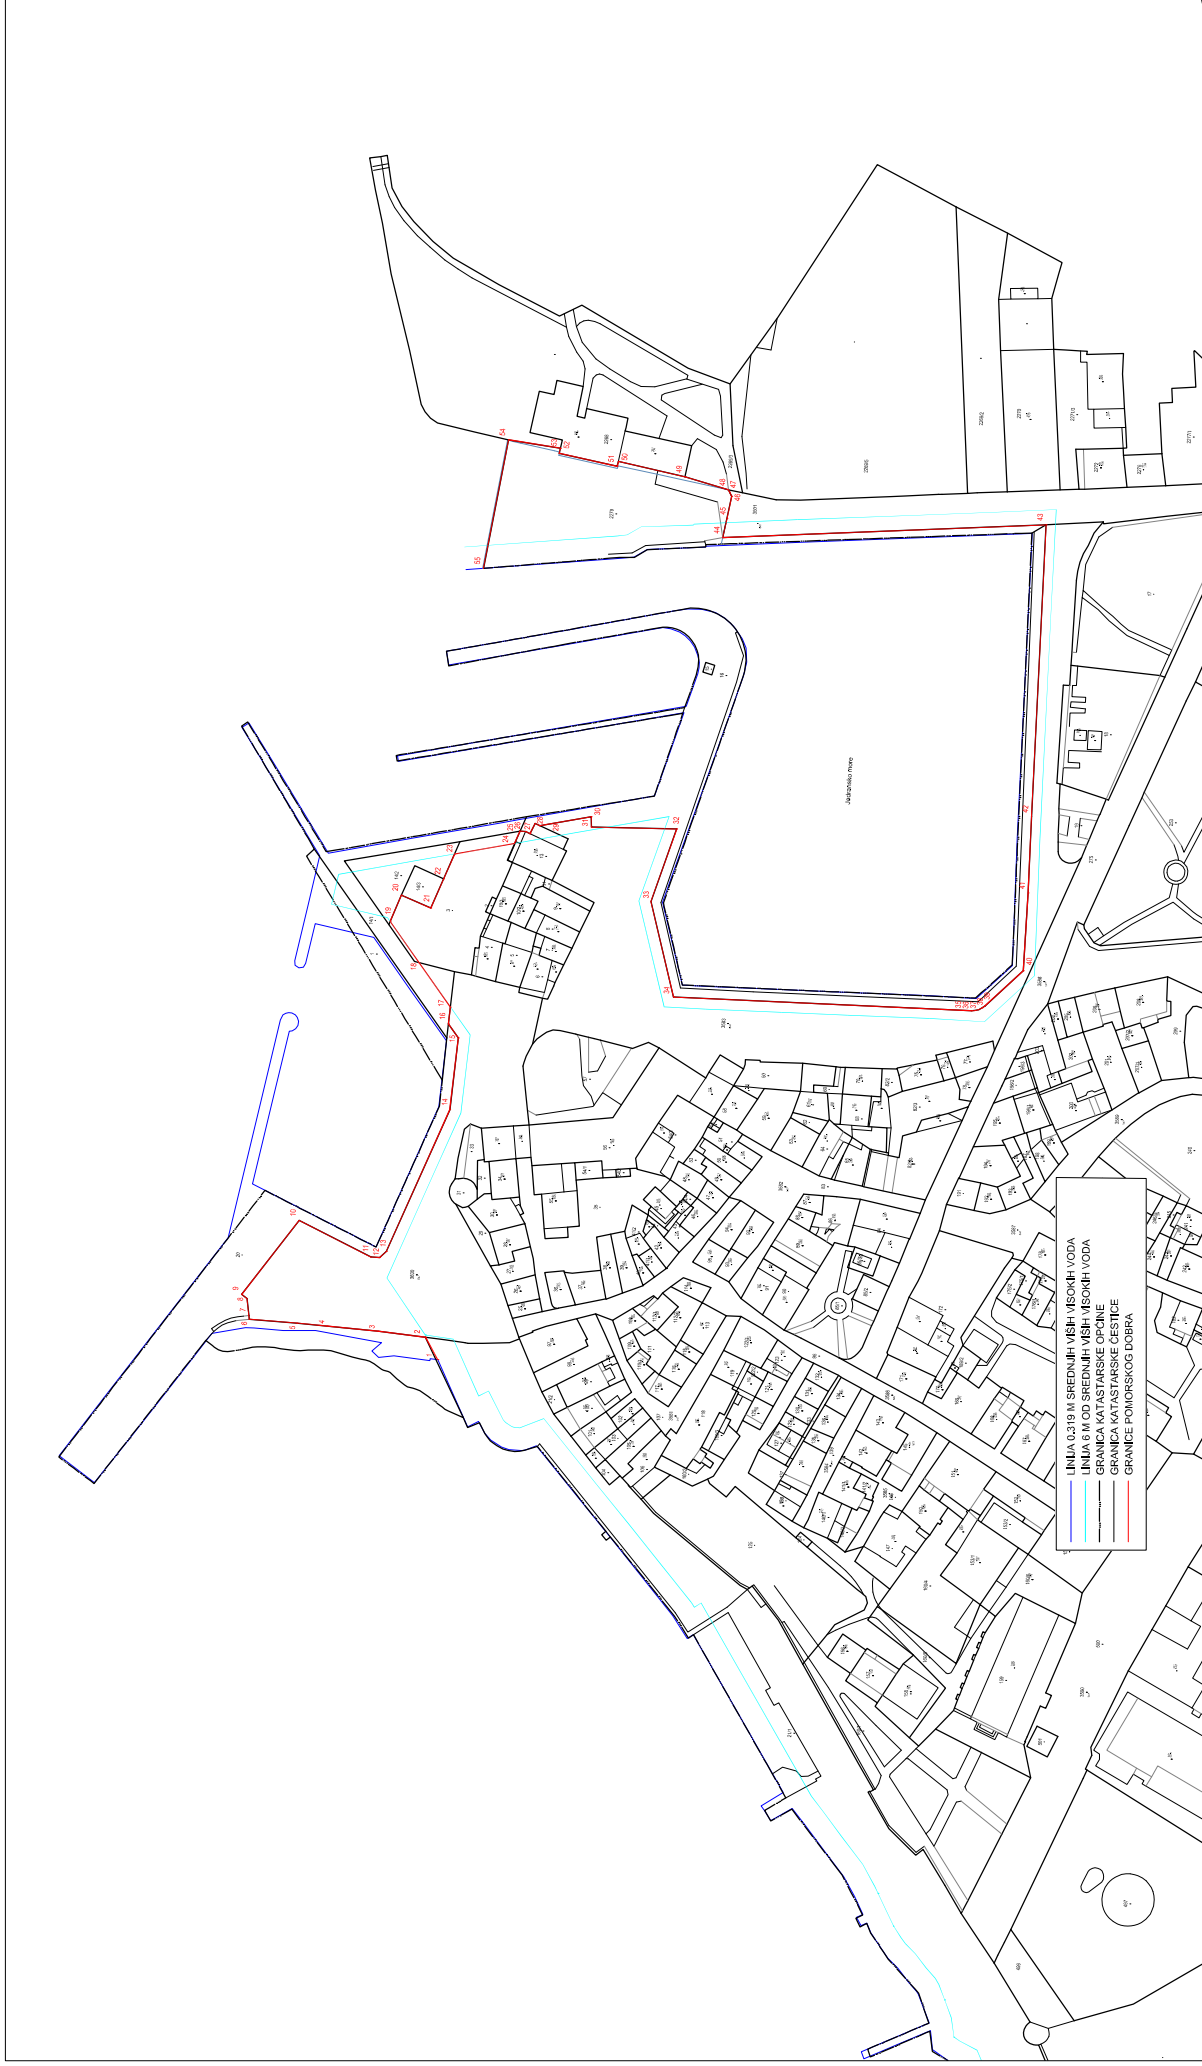

Izdradio:  
Ivan Zálezak, mag. ing. geod. et geoinf.  
Zagreb, rujin 2024. godine  
Broj elaborata: C-126/2024

Odgovorna osoba za obavljanje stručnih  
geodetskih poslova:  
Matija Mirt, dipl.ing. geod.  
Matija Mirt  
odj.ing. geod.  
Odsjek za komercijalno i geodetsko poslovanje  
GEODATA PROJEKT d.o.o.  
Građ. 11166



— LINIJA 0,319 M SREDNJIH VIŠIH VISOKIH VODA  
— LINIJA 6 M OD SREDNJIH VIŠIH VISOKIH VODA  
— GRANICA KATASTARKE OPĆINE  
— GRANICE KATASTARKE ČESTICE  
— GRANICE POMORSKOG DOBRA

Popis koordinata lomnih točaka granice pomorskog dobra

BROJ TOČKE	E koordinata HTRS96/TM (m)	N koordinata HTRS96/TM (m)
1	269454.26	5023963.29
2	269460.01	5023966.89
3	269460.90	5023979.49
4	269461.44	5023993.02
5	269461.75	5024001.16
6	269462.02	5024013.72
7	269462.99	5024013.89
8	269467.47	5024014.65
9	269468.48	5024016.11
10	269488.89	5024002.10
11	269480.35	5023982.58
12	269480.33	5023980.22
13	269482.04	5023978.57
14	269520.47	5023964.06
15	269539.58	5023962.87
16	269543.13	5023965.69
17	269547.60	5023965.46
18	269558.85	5023974.41
19	269569.28	5023982.70
20	269576.41	5023980.11
21	269573.46	5023972.15
22	269581.41	5023969.21
23	269588.12	5023966.73
24	269591.81	5023951.06
25	269595.17	5023949.83
26	269595.13	5023948.32
27	269594.65	5023947.12
28	269597.42	5023945.96
29	269596.90	5023944.66
30	269600.07	5023931.20
31	269597.32	5023931.02
32	269598.15	5023908.45
33	269578.61	5023914.14
34	269553.70	5023906.67
35	269554.75	5023827.80
36	269554.85	5023826.82
37	269555.15	5023825.88
38	269555.63	5023825.02
39	269556.26	5023824.27
40	269566.13	5023814.71
41	269586.74	5023814.64
42	269606.96	5023814.95
43	269684.21	5023815.62
44	269675.81	5023900.82
45	269680.94	5023900.00
46	269686.85	5023899.10
47	269687.95	5023899.76

BROJ TOČKE	E koordinata HTRS96/TM (m)	N koordinata HTRS96/TM (m)
48	269688.52	5023900.10
49	269691.27	5023911.74
50	269694.31	5023929.54
51	269693.00	5023929.81
52	269695.54	5023945.34
53	269696.93	5023945.09
54	269698.32	5023958.92
55	269663.99	5023963.54